




FIRST FLOOR PLAN

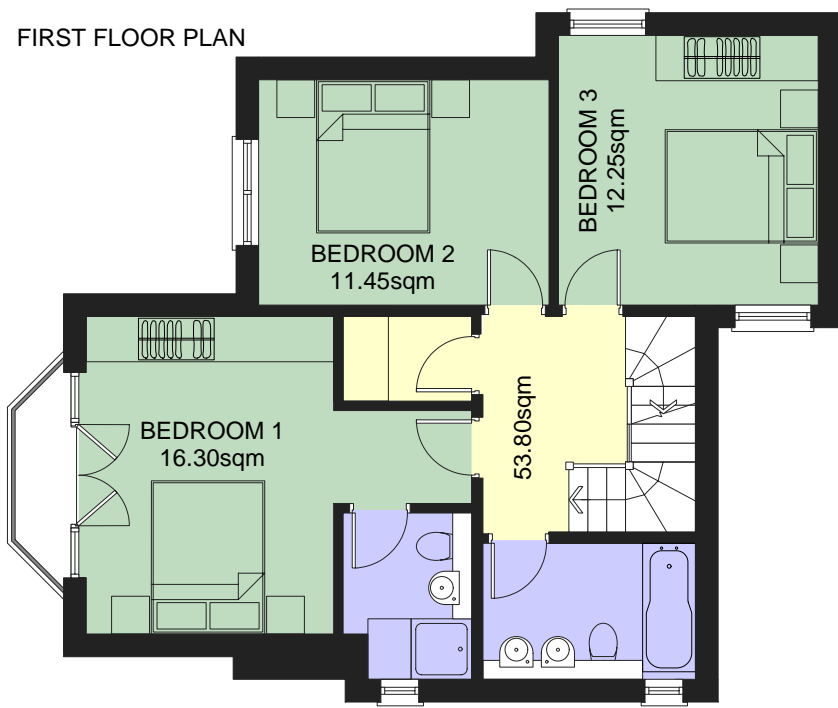


GROUND FLOOR PLAN

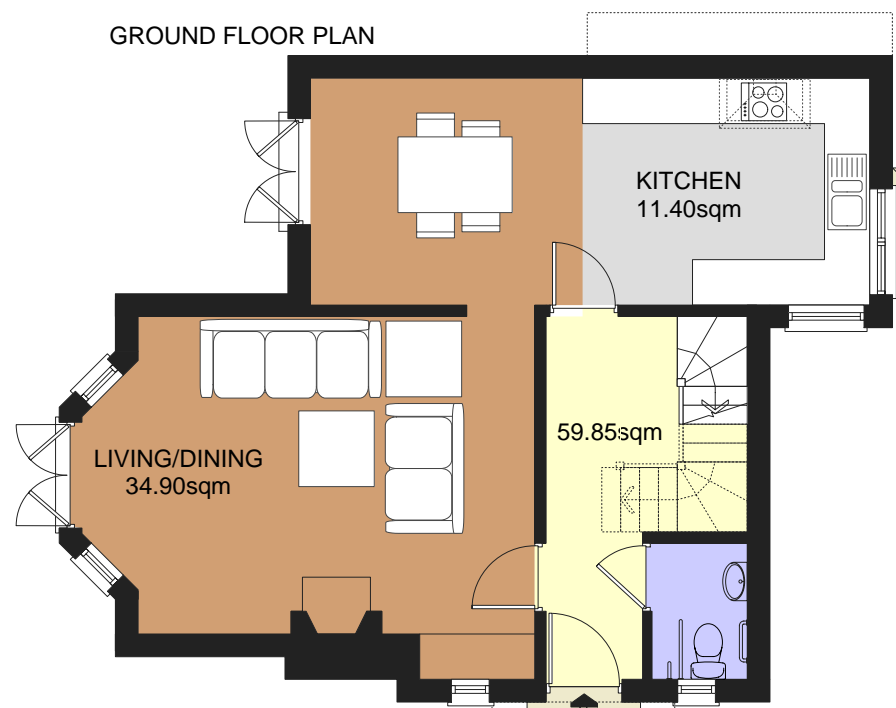



ATTIC FLOOR PLAN

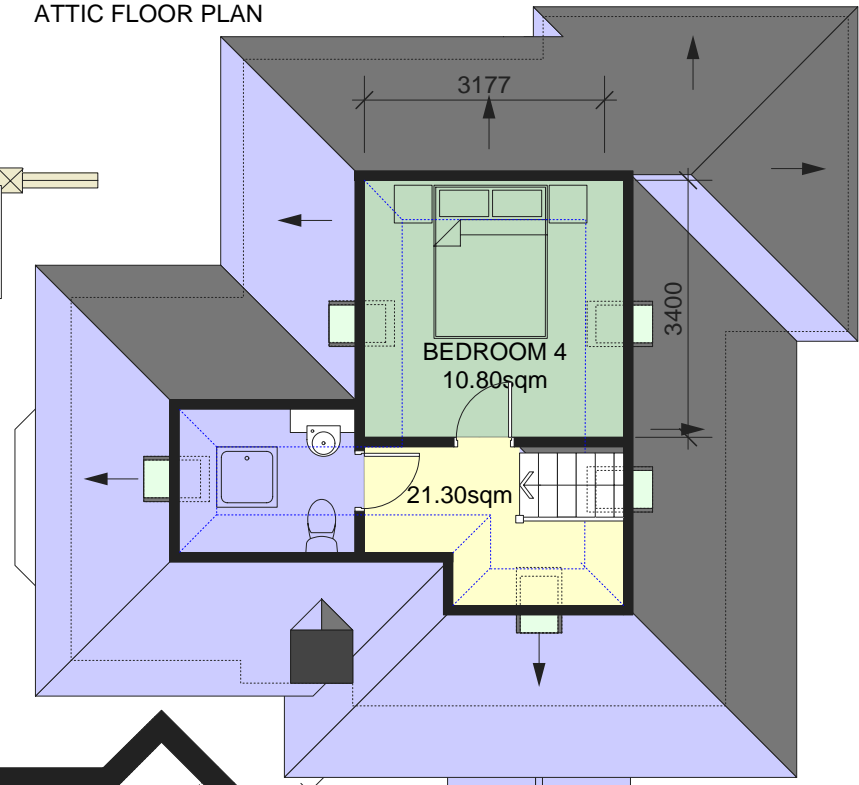

Notes  
Do not scale from this drawing. All linear dimensions are in millimetres. All levels are in metres. All dimensions to be checked on site, any discrepancies to be notified to the Architect immediately.

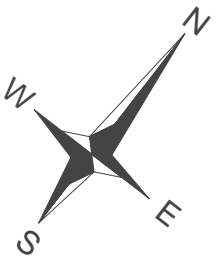


NORTH ELEVATION

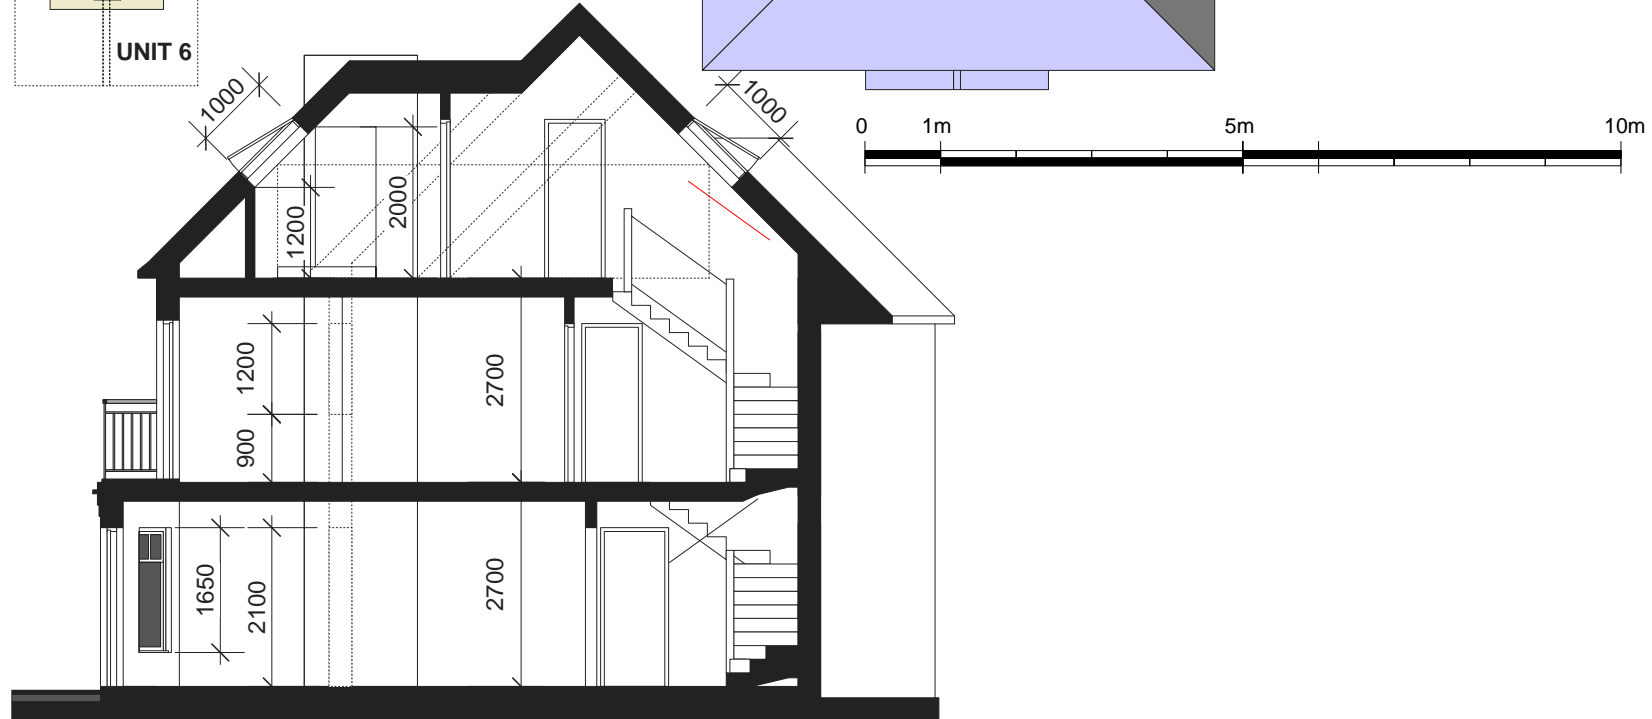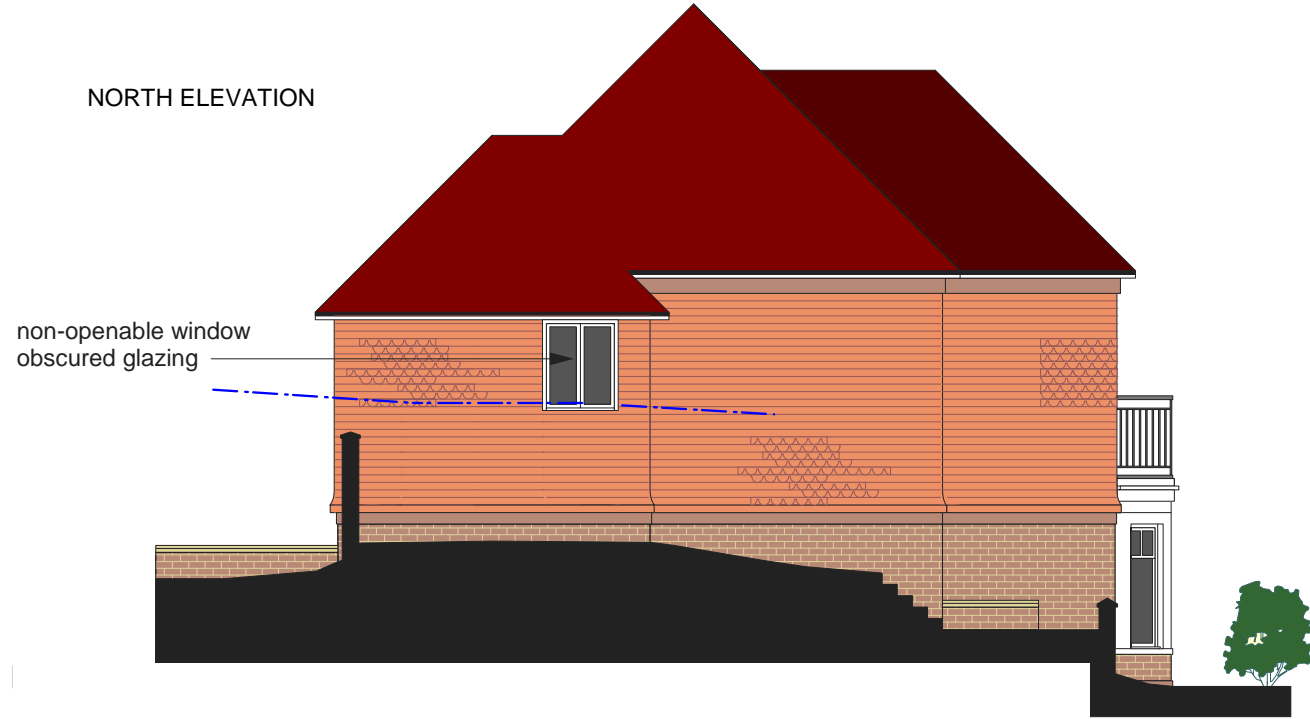

WEST STREET ELEVATION



SOUTH COURTYARD ELEVATION

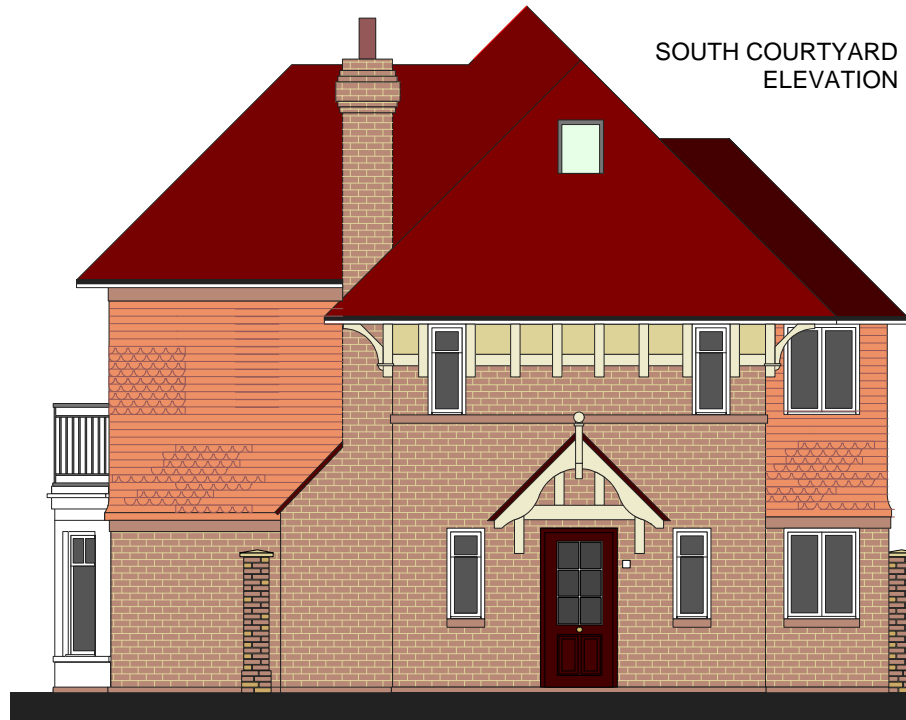

EAST ELEVATION



**A J Browne & Company**  
2A Theobalds Road  
London WC1X 8PN  
tonybrowne2006@googlemail.com  
Tel: 020 7430 9040  
Fax: 05600 755 266


Project  
Proposed Development  
Forest Hills  
32 Haying Rise  
Worthing  
BN13 3AL

Title  
House Development  
Units 6  
Floor Plans, Sections and Elevations  
as Proposed

Drawn/Checked	TS	AJB
Date	04/2010	
Scale	1:100 @ A3	
Project Number	872	
Drawing No/Revision	adgA1009	-

Notes  
 Do not scale from this drawing. All linear dimensions are in millimetres. All levels are in metres. All dimensions to be checked on site, any discrepancies to be notified to the Architect immediately.



ROOF PLAN

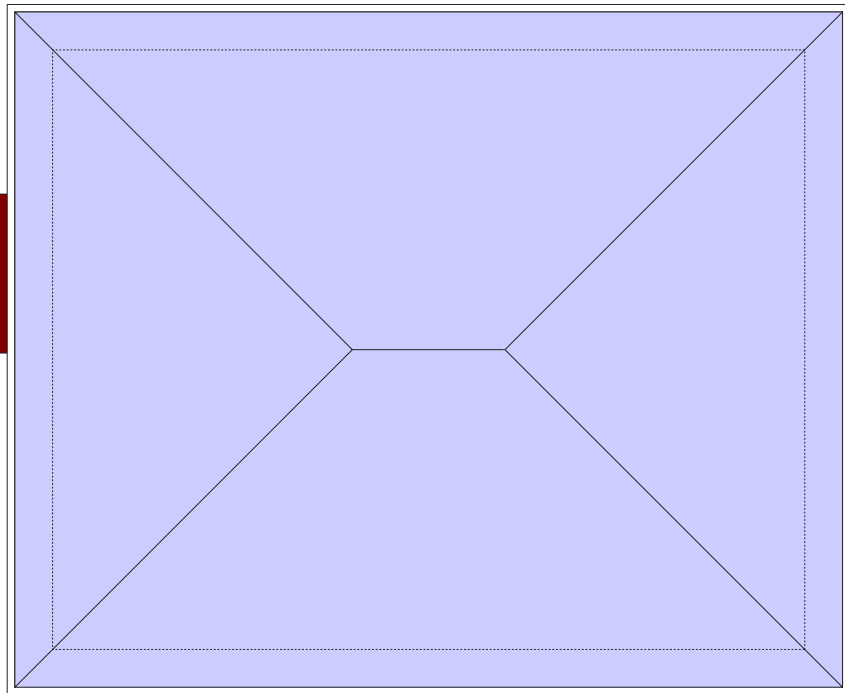


SOUTH ELEVATION



SOUTH ELEVATION

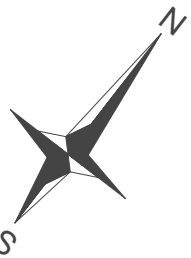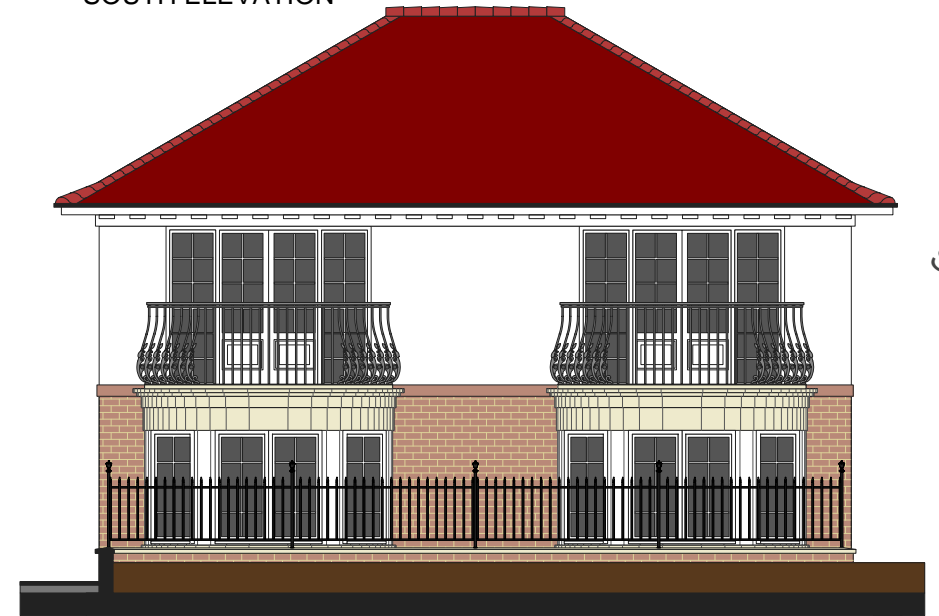


BASEMENT GARAGE LEVEL FLOOR PLAN

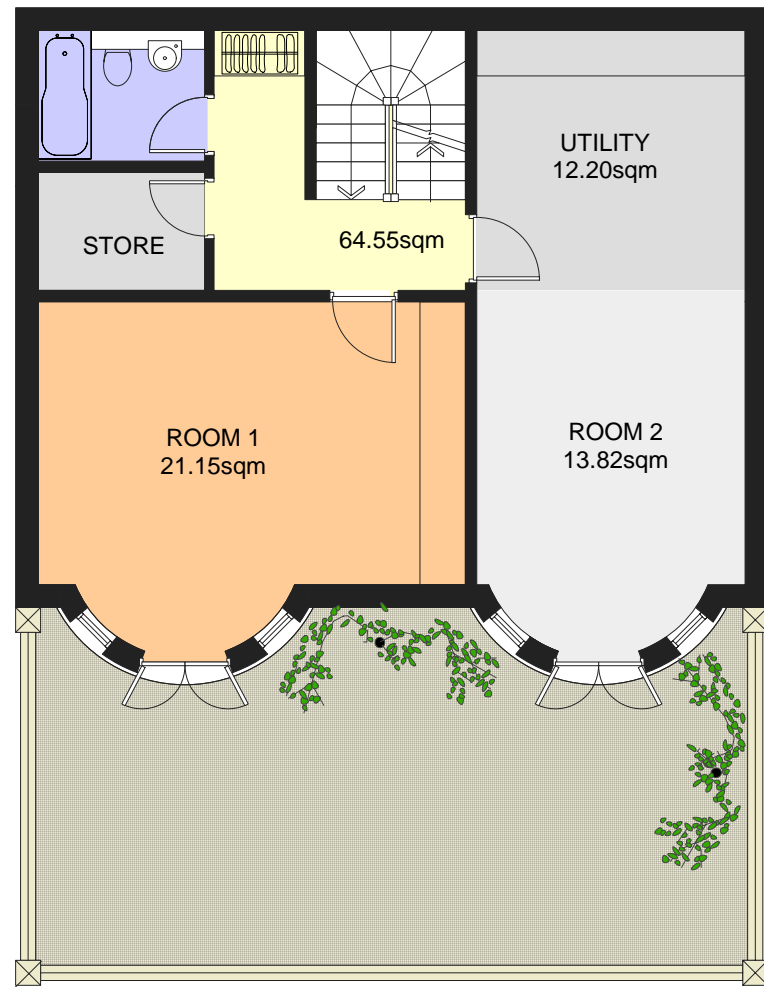

GROUND FLOOR PLAN



FIRST FLOOR PLAN

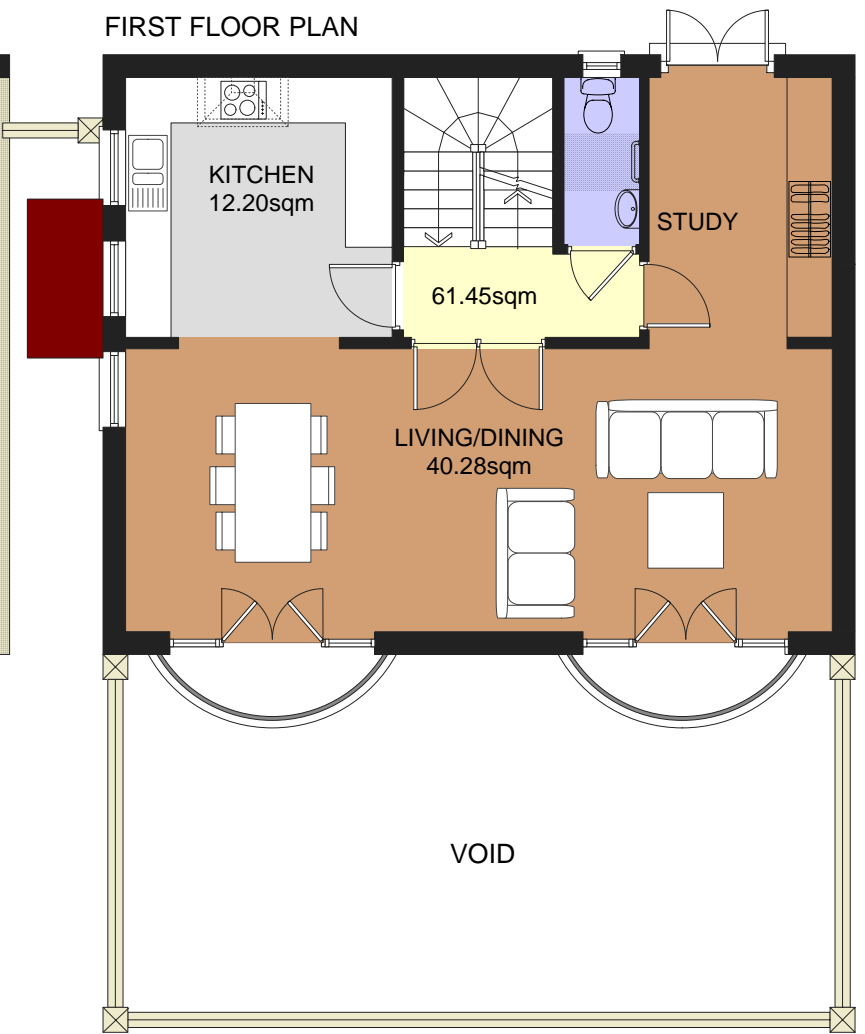


**A J Browne & Company**  
 2A Theobalds Road  
 London WC1X 8PN  
 tonybrowne2006@googlemail.com  
 Tel: 020 7430 9040  
 Fax: 05600 755 266

**Project**  
 Proposed Development  
 Forest Hills  
 32 Hayling Rise  
 Worthing  
 BN13 3AL

**Title**  
 House Development  
 Units 7  
 Floor Plans and Elevation  
 as Proposed

Drawn/Checked	TS	AJB
Date	04/2010	
Scale	1:100 @ A3	
Project Number	872	
Drawing No/Revision	adgA1010	-

 


Notes  
 Do not scale from this drawing. All linear dimensions are in millimetres. All levels are in metres. All dimensions to be checked on site, any discrepancies to be notified to the Architect immediately.



WEST COURTYARD ELEVATION



NORTH ELEVATION

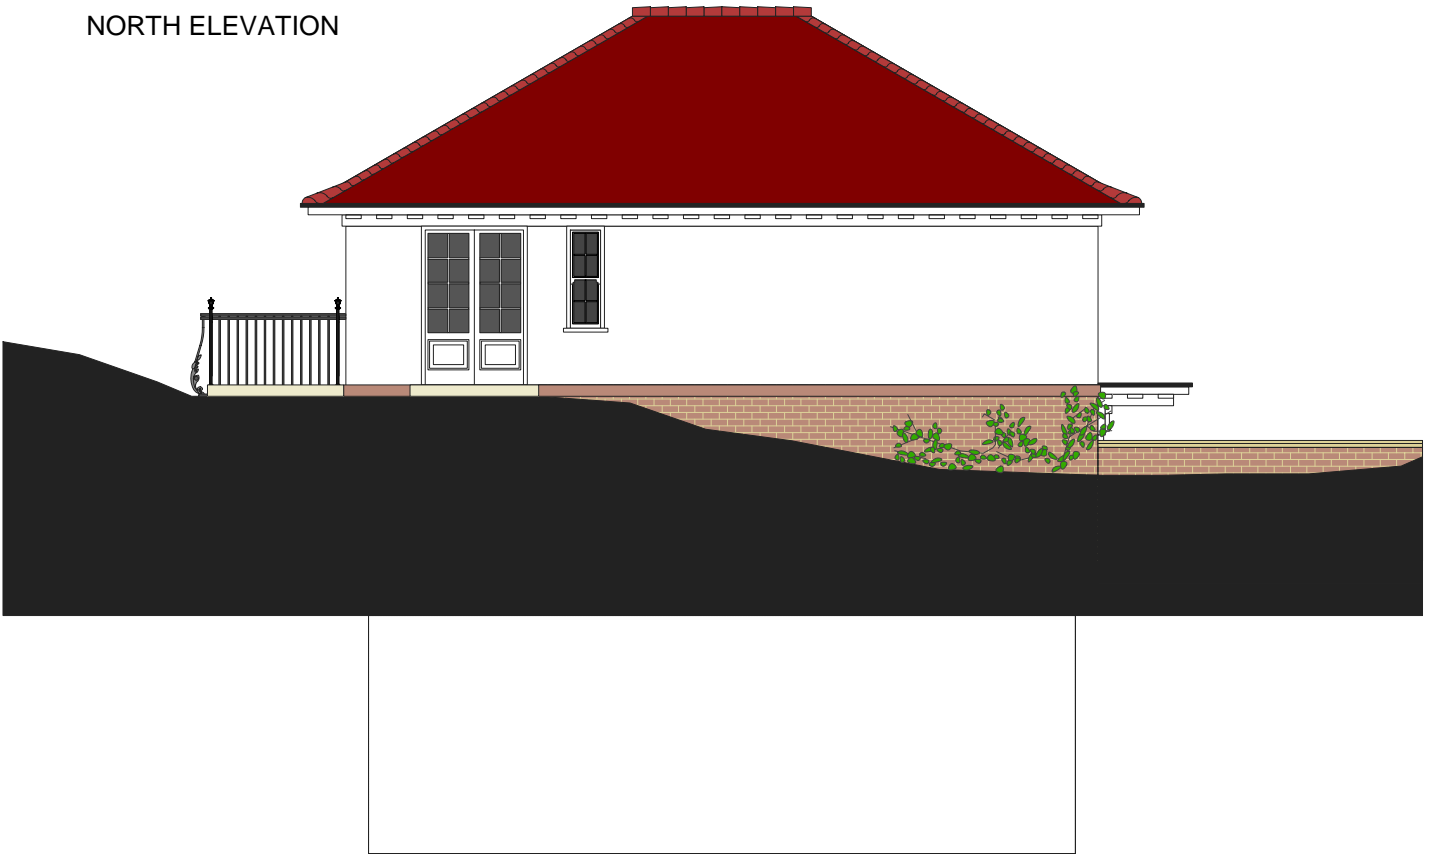

EAST ELEVATION

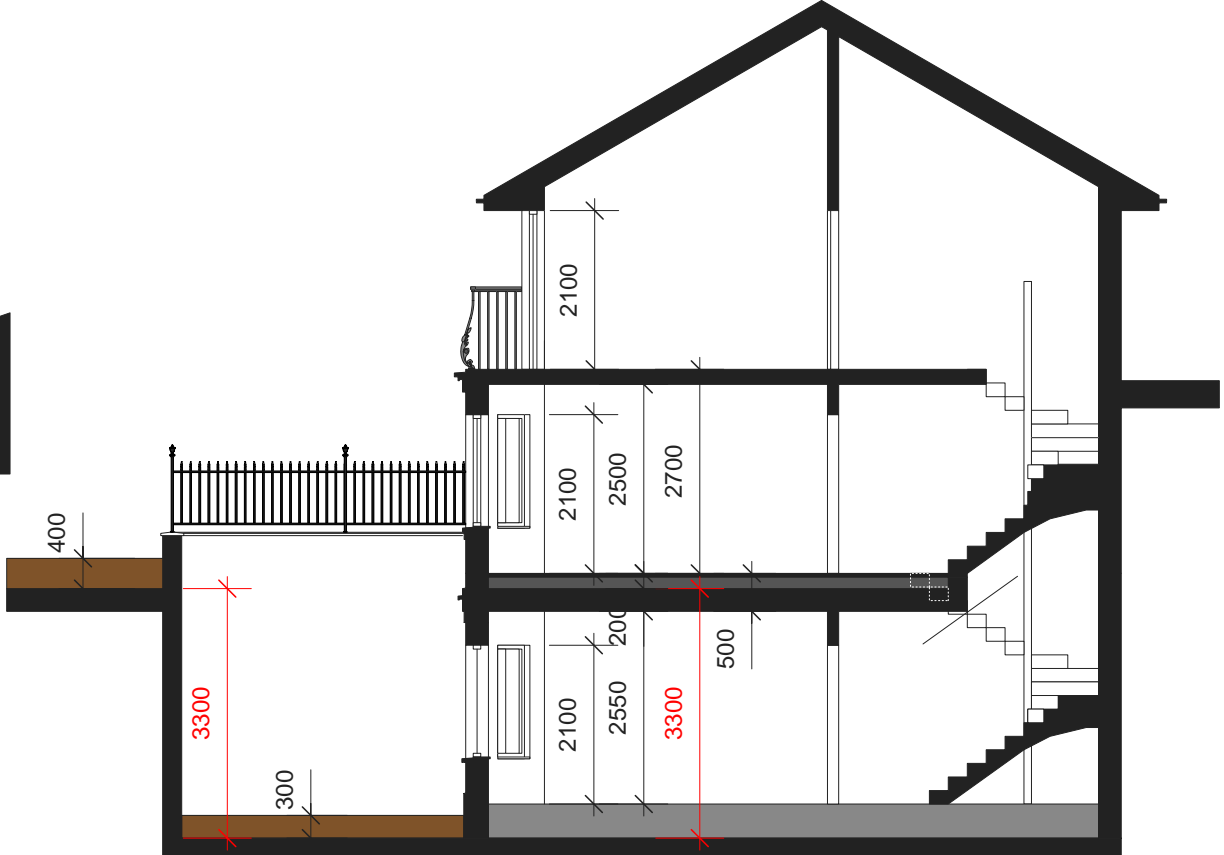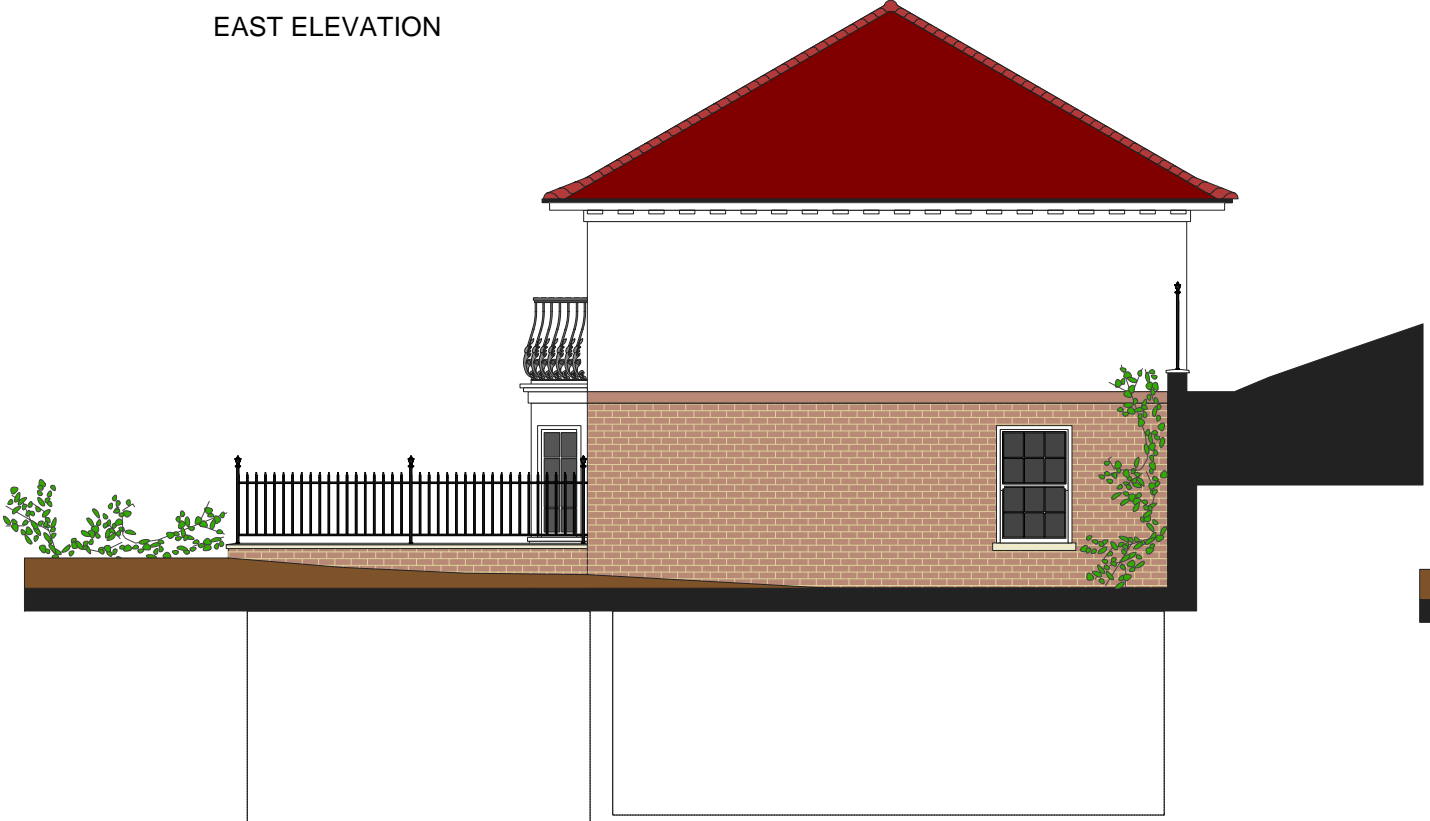

**A J Browne & Company**  
 2A Theobalds Road  
 London WC1X 8PN  
 tonybrowne2006@googlemail.com  
 Tel: 020 7430 9040  
 Fax: 05600 755 266

**Project**  
 Proposed Development  
 Forest Hills  
 32 Hayling Rise  
 Worthing  
 BN13 3AL

**Title**  
 House Development  
 Unit 7  
 Section and Elevations  
 as Proposed

Drawn/Checked	TS	AJB
Date	04/2010	
Scale	1:100 @ A3	
Project Number	872	
Drawing No/Revision	adgA1011	-

