



Courtyard Block D  
First Floor Plan

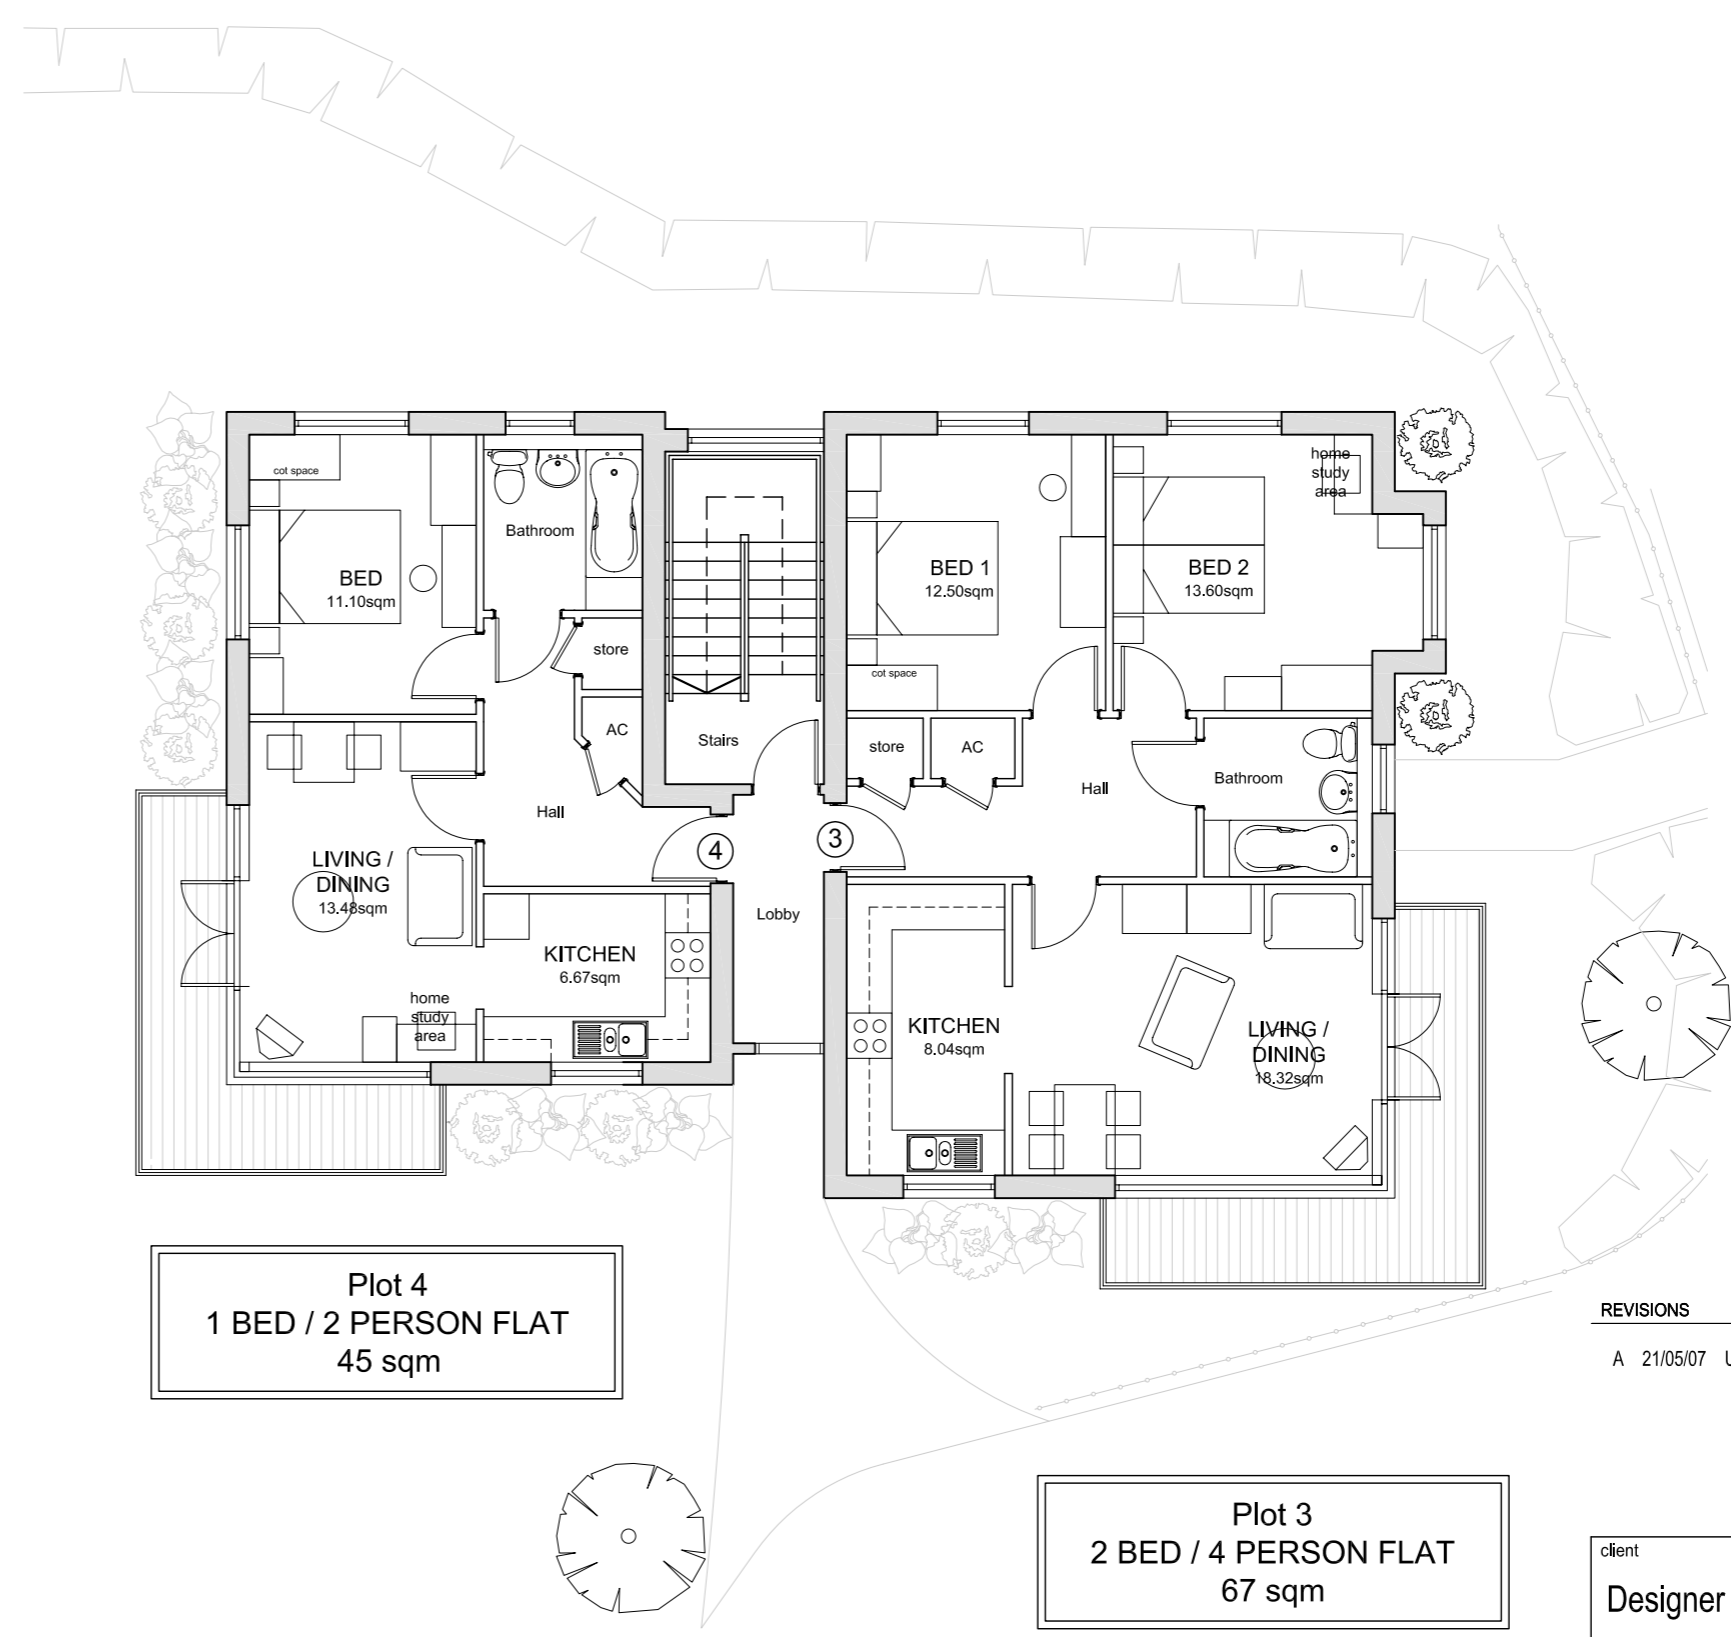

Gateway Block A  
First Floor Plan

REVISIONS	drawn
A 21/05/07 Updated, Option B added following consultation with planners	AK

client Designer Developments Ltd	 <p><b>MICHAEL COOK ASSOCIATES</b></p> <p>Brooklyn Chambers 11 Goring Road Worthing West Sussex BN12 4AP Tel: 01903 249777 Fax: 01903 249666 E-Mail: office@michaelcookassociates.co.uk</p>	
project Land Adjacent to Level Crossing Goring Street Goring		
drawing Gateway Block A and Courtyard Block D First Floor Plans		
scale 1:100	drawing no 4809/31	revision A
date 01/02/07		
drawn AK		
plot checked	CAD File Name: 4809-02B,03A,04A,30A,31A,32A.dwg	xrefs:
<p>No dimensions to be scaled from drawing. The contractor should check all dimensions on site. It is the contractors responsibility to ensure compliance with Building Regulations.</p>		