



Courtyard Block D
Second Floor Plan

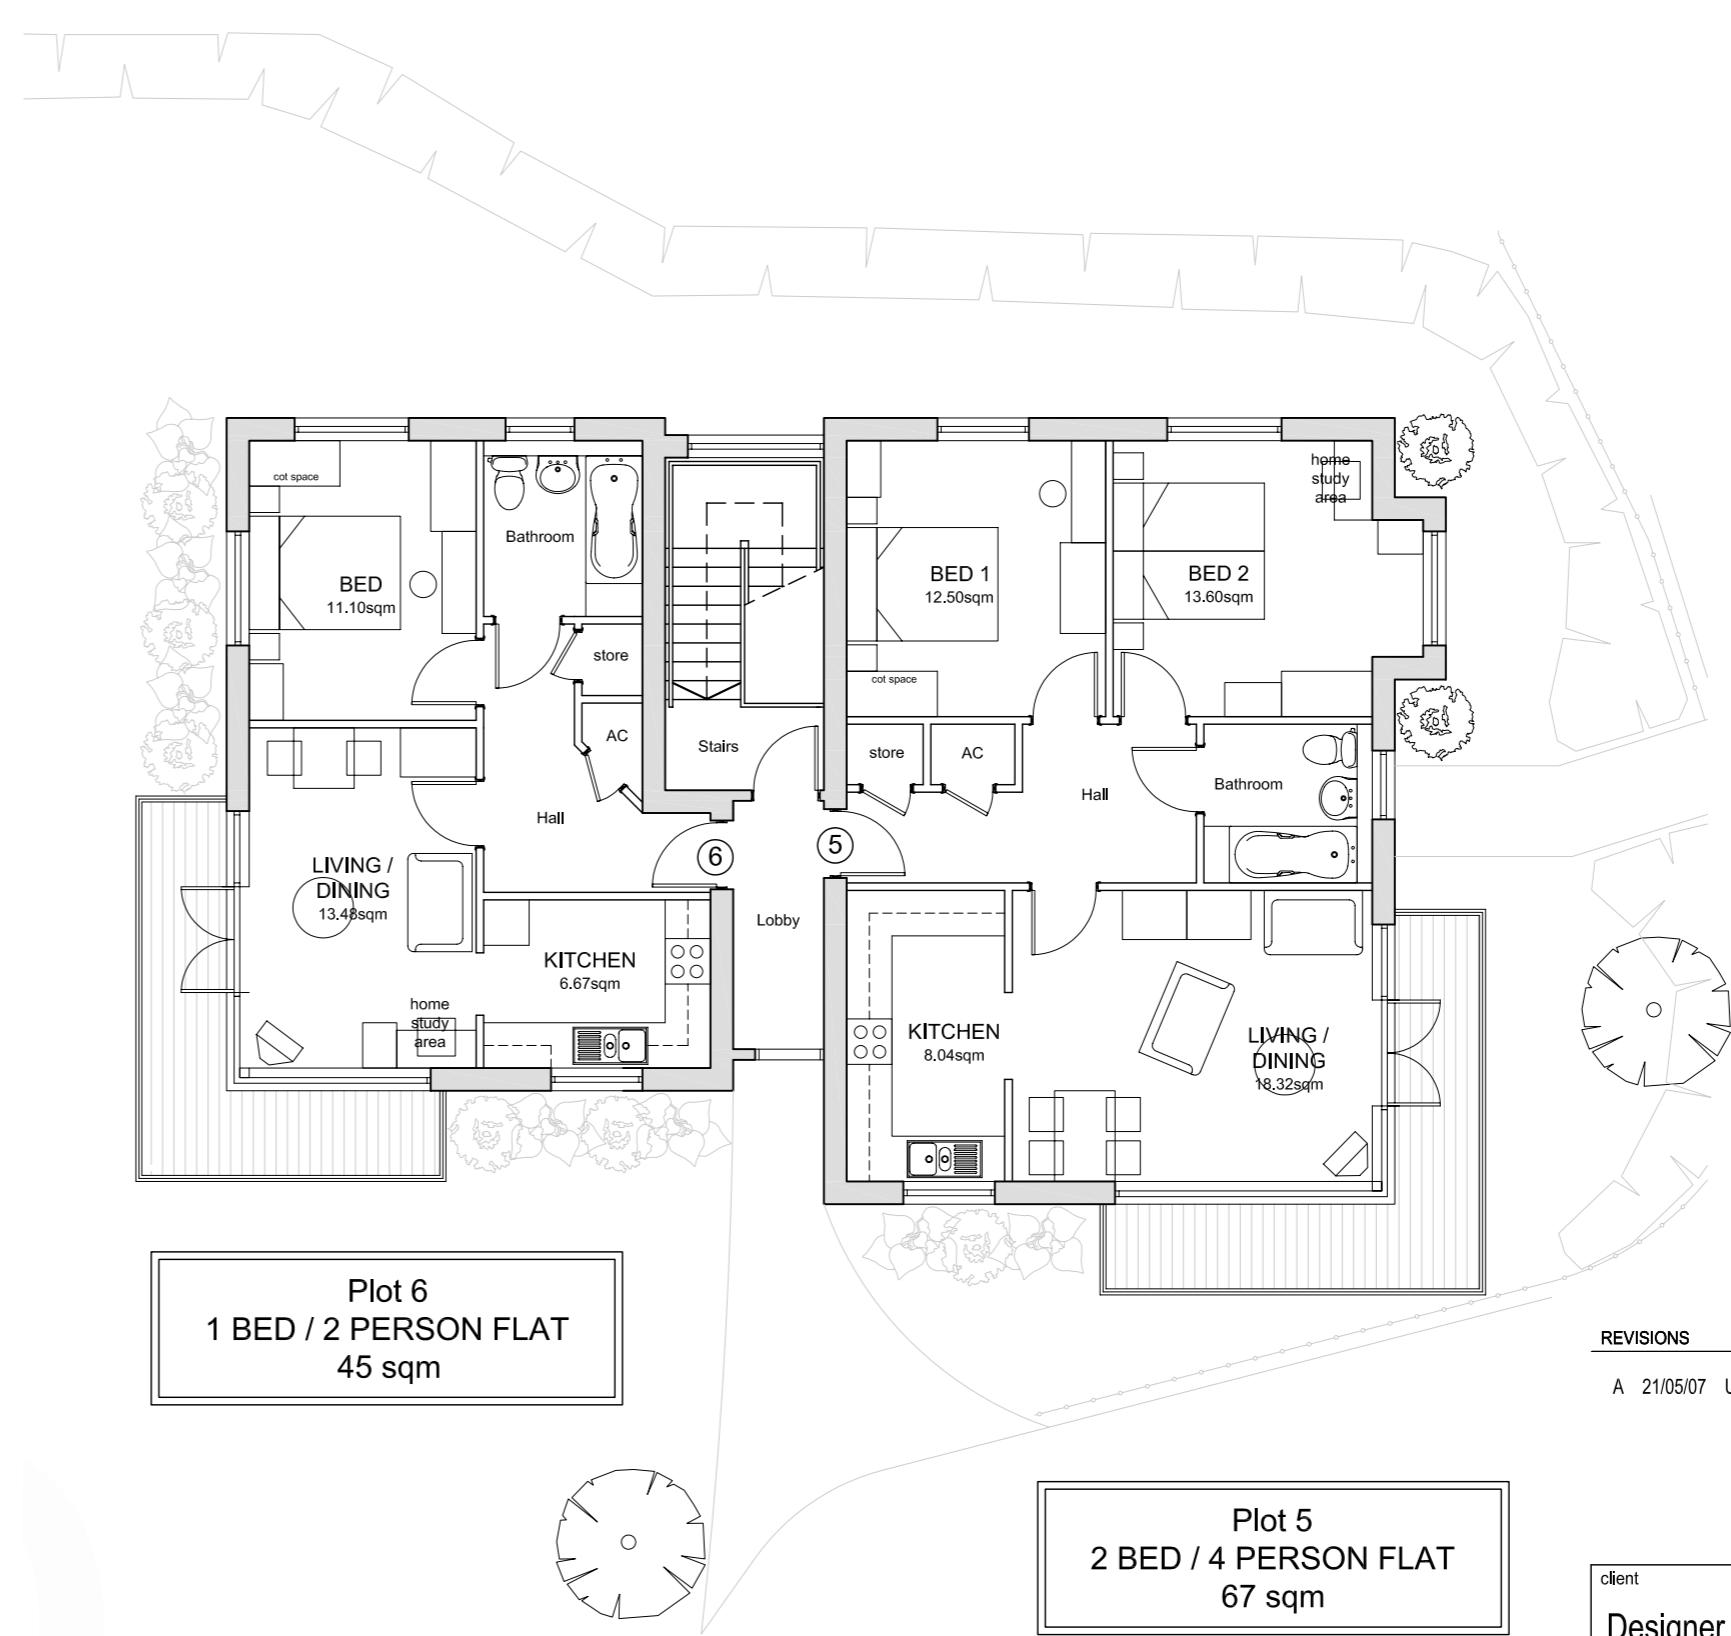

Gateway Block A
Second Floor Plan

REVISIONS		drawn
A	21/05/07 Updated, Option B added following consultation with planners	AK

client Designer Developments Ltd		 Brooklyn Chambers 11 Goring Road Worthing West Sussex BN12 4AP Tel: 01903 248777 Fax: 01903 248666 E-Mail: office@michaelcookassociates.co.uk
project Land Adjacent to Level Crossing Goring Street Goring		
drawing Gateway Block A and Courtyard Block D Second Floor Plans		
scale 1:100	drawing no 4809/32	
date 01/02/07	drawn AK	
plot checked	CAD File Name: 4809 Master.dwg	xrefs:

No dimensions to be scaled from drawing.
The contractor should check all dimensions on site.
It is the contractors responsibility to ensure compliance with Building Regulations.
CAD Plot date: 21/01/2008 - 11:38:29