

ALL DIMENSIONS TO BE CHECKED ON SITE
 WORK TO FIGURED DIMENSIONS ONLY
 REPORT DISCREPANCIES TO THE ARCHITECT
 AT ONCE BEFORE PROCEEDING


**THE PLANNING BUREAU
 LIMITED**
 Architects
 and
 Town Planners
 Graham Ball BA (Hons), BArch (Hons), RIBA
 Design Manager
 Sapphire Simon, AIA, RIBA, BArch
 Telephone: 01852-348818 Fax: 01852-344418



Project Title
**ASSISTED LIVING DEVELOPMENT
 UNION PLACE
 WORTHING**

Drawing Title
LOCATION PLAN

Scale: 1:1250 Date: 21-08-08
 Drawn: ANJ Checked: _____
 Drawing No: 4708-2P001 Rev: _____

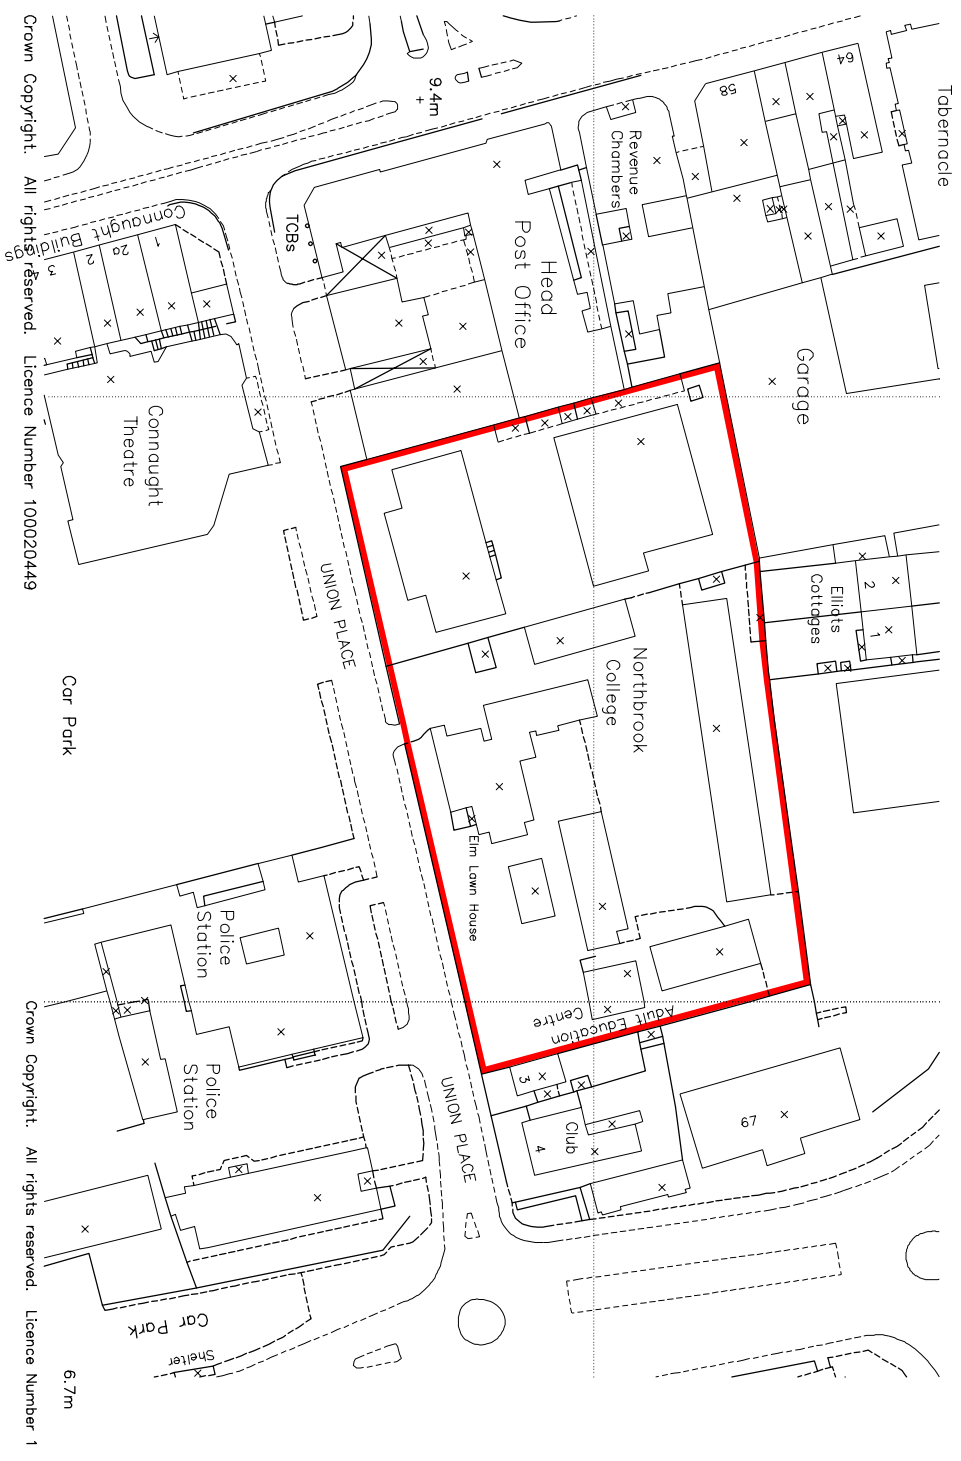

Crown Copyright. All rights reserved. Licence Number 100020449
 Crown Copyright. All rights reserved. Licence Number 1

Digital details of this drawing displayed in normal size corner of sheet.